



All highway works shall comply with the current edition of the Department for Transport's "Design Manual for Roads and Bridges" except as modified hereinafter, and the appropriate Local Authority Specification.

Key:

	Existing Kerblines
	Proposed Road Markings
	Proposed Kerblines
	Proposed Paved Area
	Proposed Shared Area for Cyclists and Pedestrians
	Proposed Tactile Paving
	Proposed Cycle Facility
	Proposed Area of Landscaping
	Existing Grassed Area/Park
	Assumed Highway Boundary

HEALTH AND SAFETY INFORMATION

IN ADDITION TO THE HAZARDS/RISKS NORMALLY ASSOCIATED WITH THE TYPES OF WORK DETAILED ON THIS DRAWING, NOTE THE FOLLOWING:

CONSTRUCTION:

- WORKS ADJACENT TO LIVE TRAFFIC
- WORKS IN VICINITY OF LIVE SERVICES

MAINTENANCE/CLEANING/OPERATION:

- WORKS ADJACENT TO LIVE TRAFFIC
- WORKS IN VICINITY OF LIVE SERVICES

DECOMMISSIONING/DEMOLITION:

- WORKS ADJACENT TO LIVE TRAFFIC
- WORKS IN VICINITY OF LIVE SERVICES

Disclaimers:-

i. This drawing is copyright and must not be copied in part or in whole unless agreed in writing by Local Transport Projects Ltd.



ii. Reference should be made to the project's drawing register to ensure the latest drawing is being referred to.

iii. All dimensions are to be checked by the contractor prior to commencement of work. Any discrepancy shall be reported immediately to Local Transport Projects Ltd.

iv. All work shall be carried out in accordance with local authority, statutory authority and health & safety requirements & regulations.

v. This drawing is produced to be printed and read in colour. Reproduction in black and white may prevent correct interpretation of some aspects.

vi. Based on topographical survey provided by Sigma Surveys on 12/03/20.

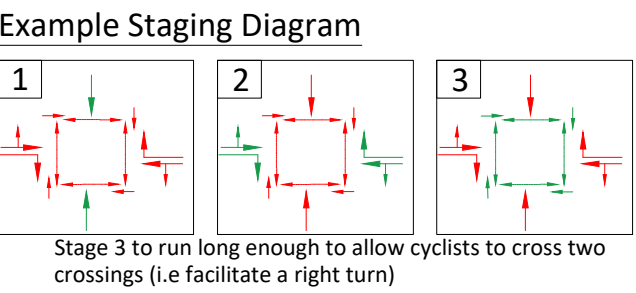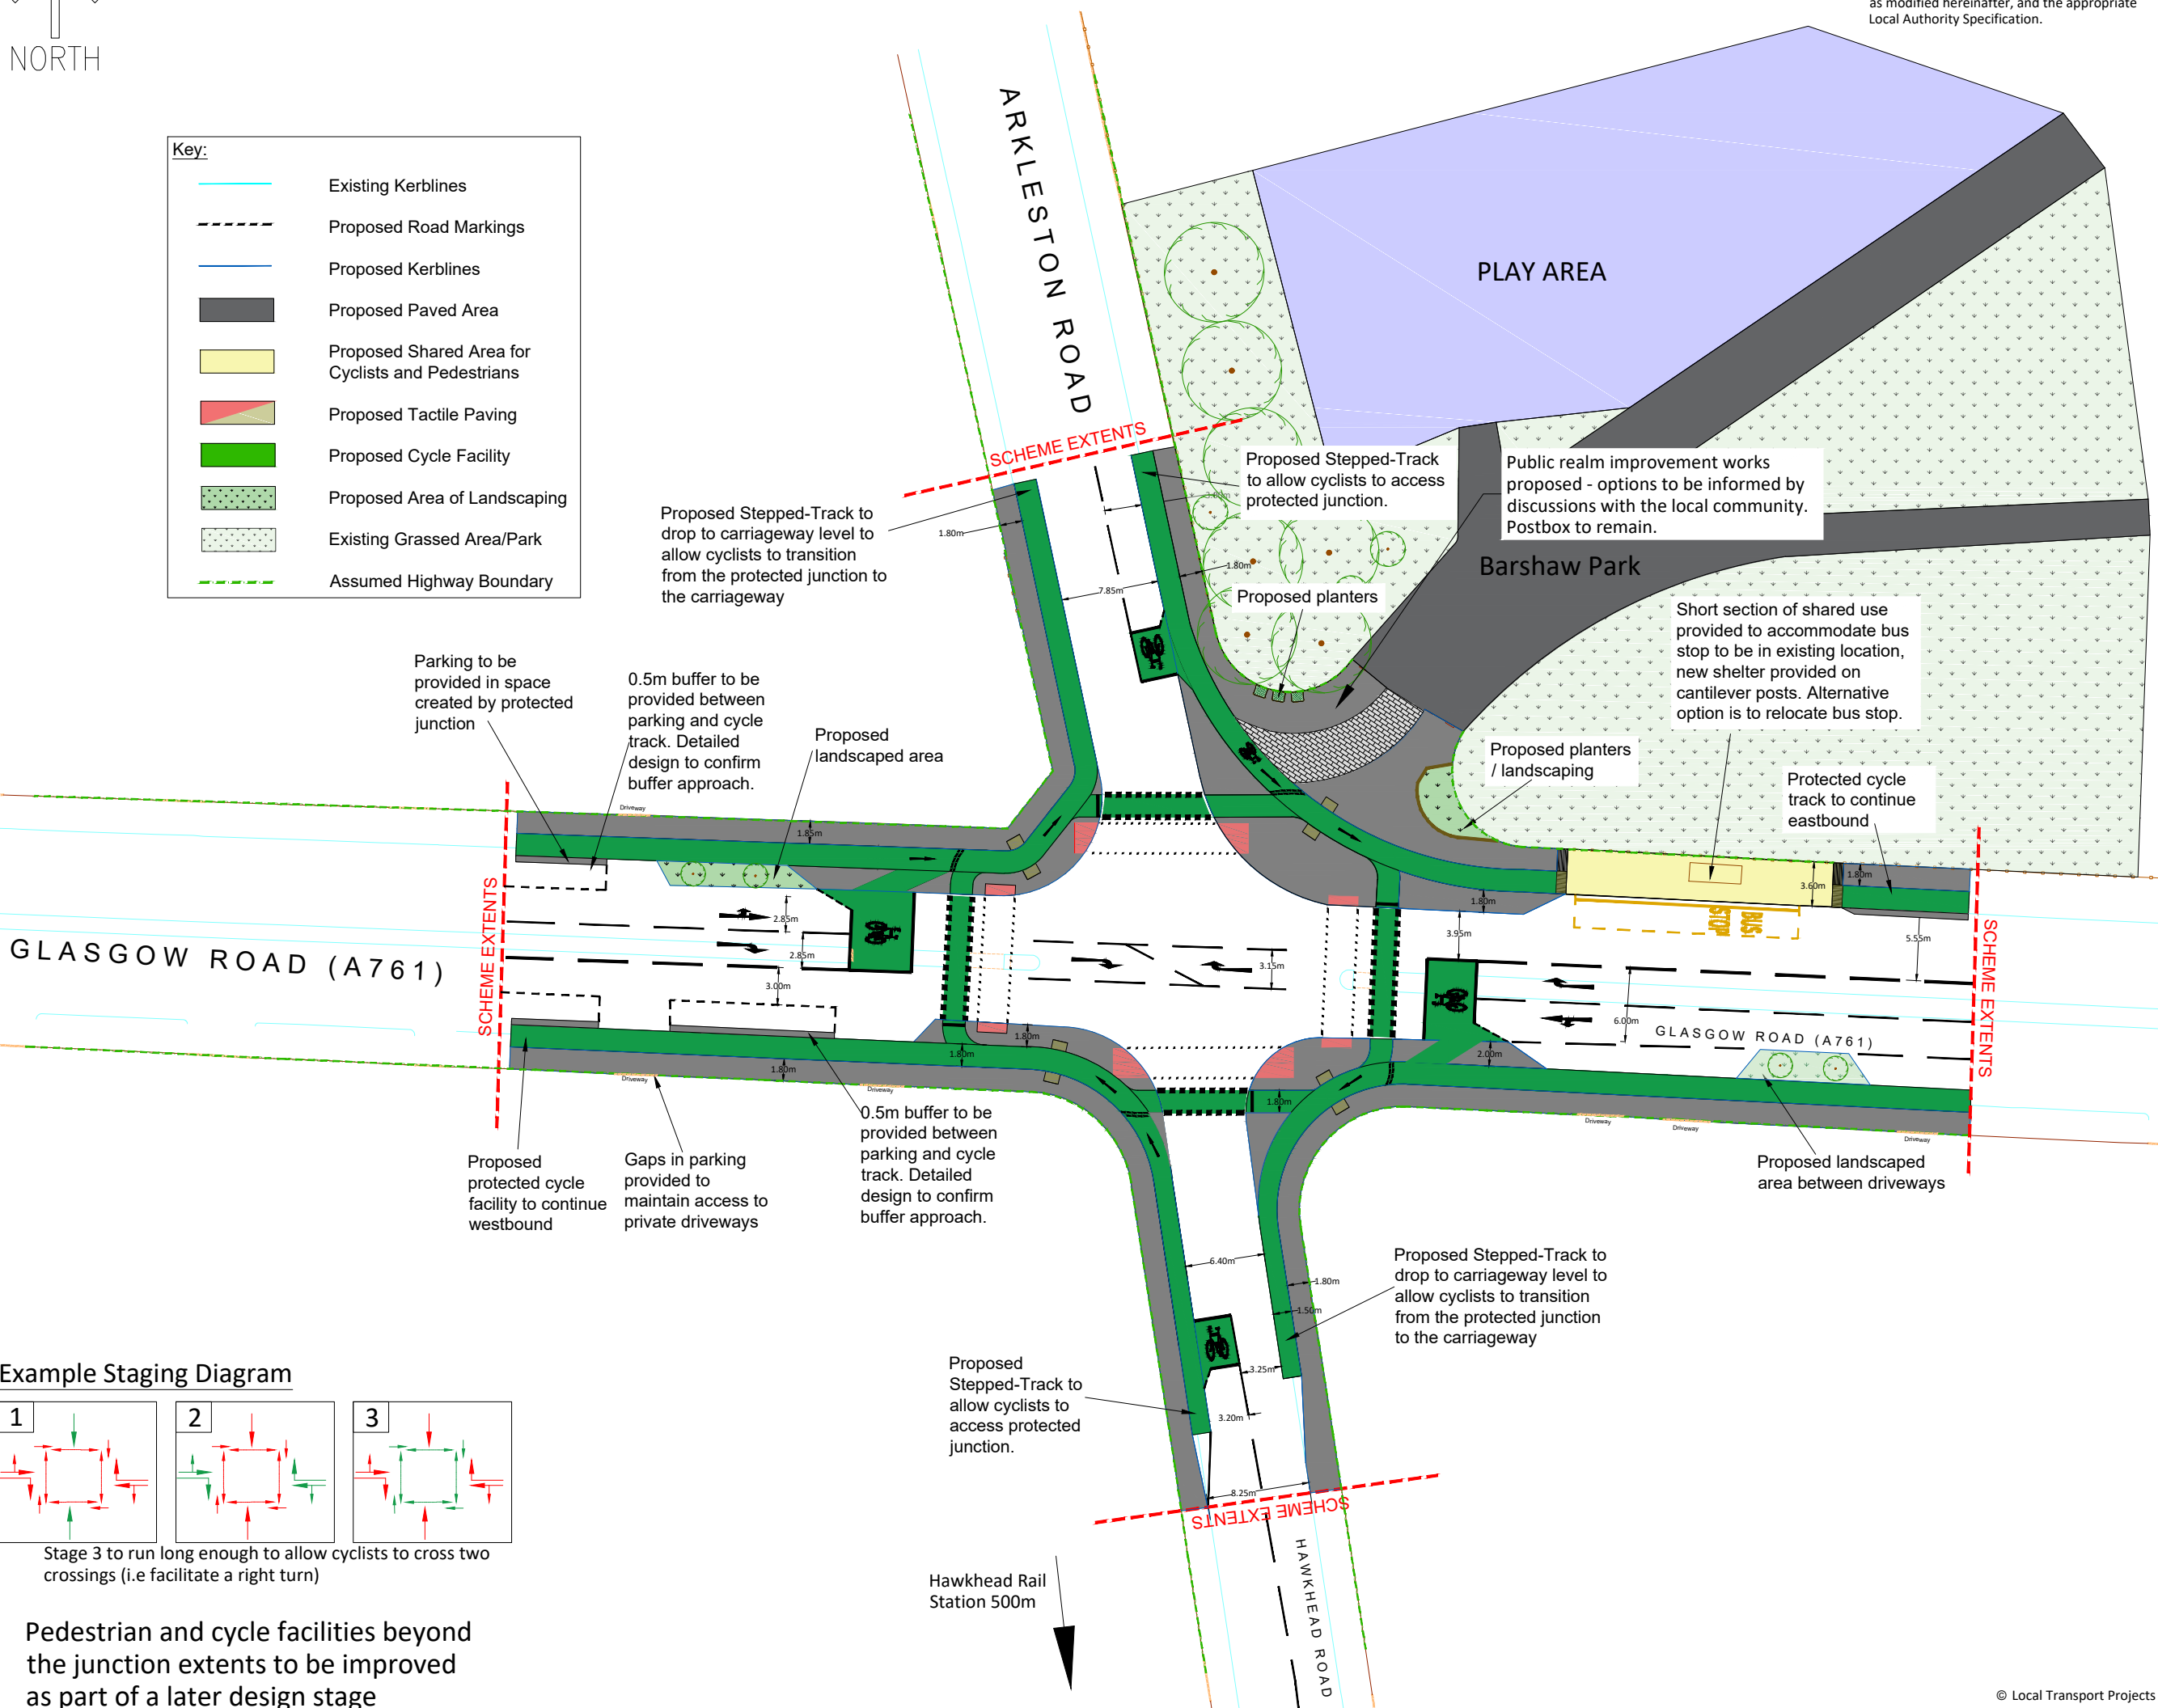

Pedestrian and cycle facilities beyond the junction extents to be improved as part of a later design stage

0					
Rev.	Date	By	Chk	Description	

Client
Renfrewshire Council

Project
Places for Everyone

Title
Glasgow Road / Arkleston Road / Hawkhead Road, Paisley - Preliminary Design - Proposed Protected Junction Option 3

local transport projects
traffic engineering and transport planning

INSTITUTE OF HIGHWAY ENGINEERS **25 000** **TRA**

Armstrong House, The Flemingate Centre, Beverley, East Riding of Yorkshire. HU17 0NW. **01482 679 911** info@local-transport-projects.co.uk www.local-transport-projects.co.uk Registered No. 5295328

Drawn	SL	Date	22 03 21
Scale	1 : 500	Checked	RP
Status	AM		

CONSULTATION

Drawing number				
Project	Job	Drawing	Sheet	Revision
LTP/3958/CO1/	GR.	C3		0